



	OFFICE	C	D	MNGR.	TOTAL
1	OFFICE A	0	49	1	50
2	OFFICE B	47	12 (6)	1	60
3	OFFICE C	0	13	0	13
4	OFFICE D	0	31	1	32
5	OFFICE E	0	16	0	16
6	OFFICE F	0	15	0	15
7	OFFICE G	10	0	0	10
8	OFFICE H	0	7	0	7
9	OFFICE I	0	7	0	7
10	OFFICE J	0	10	0	10
11	OFFICE K	0	10	0	10
12	OFFICE L	0	10	0	10
13	OFFICE M	0	10	0	10
14	OFFICE N	0	5	0	5
15	OFFICE O	0	10	0	10
16	OFFICE P	0	5	0	5
17	OFFICE Q	0	5	0	5
18	OFFICE R	0	9	0	9
19	OFFICE S	24	0	1	25
20	OFFICE T	24	0	1	25
21	OFFICE U	20	0	0	20
22	OFFICE V	0	12	0	12
23	OFFICE W	0	12	0	12
23	OFFICE X	0	12	0	12
	<b>TOTAL</b>	<b>125</b>	<b>260</b>	<b>5</b>	<b>390</b>

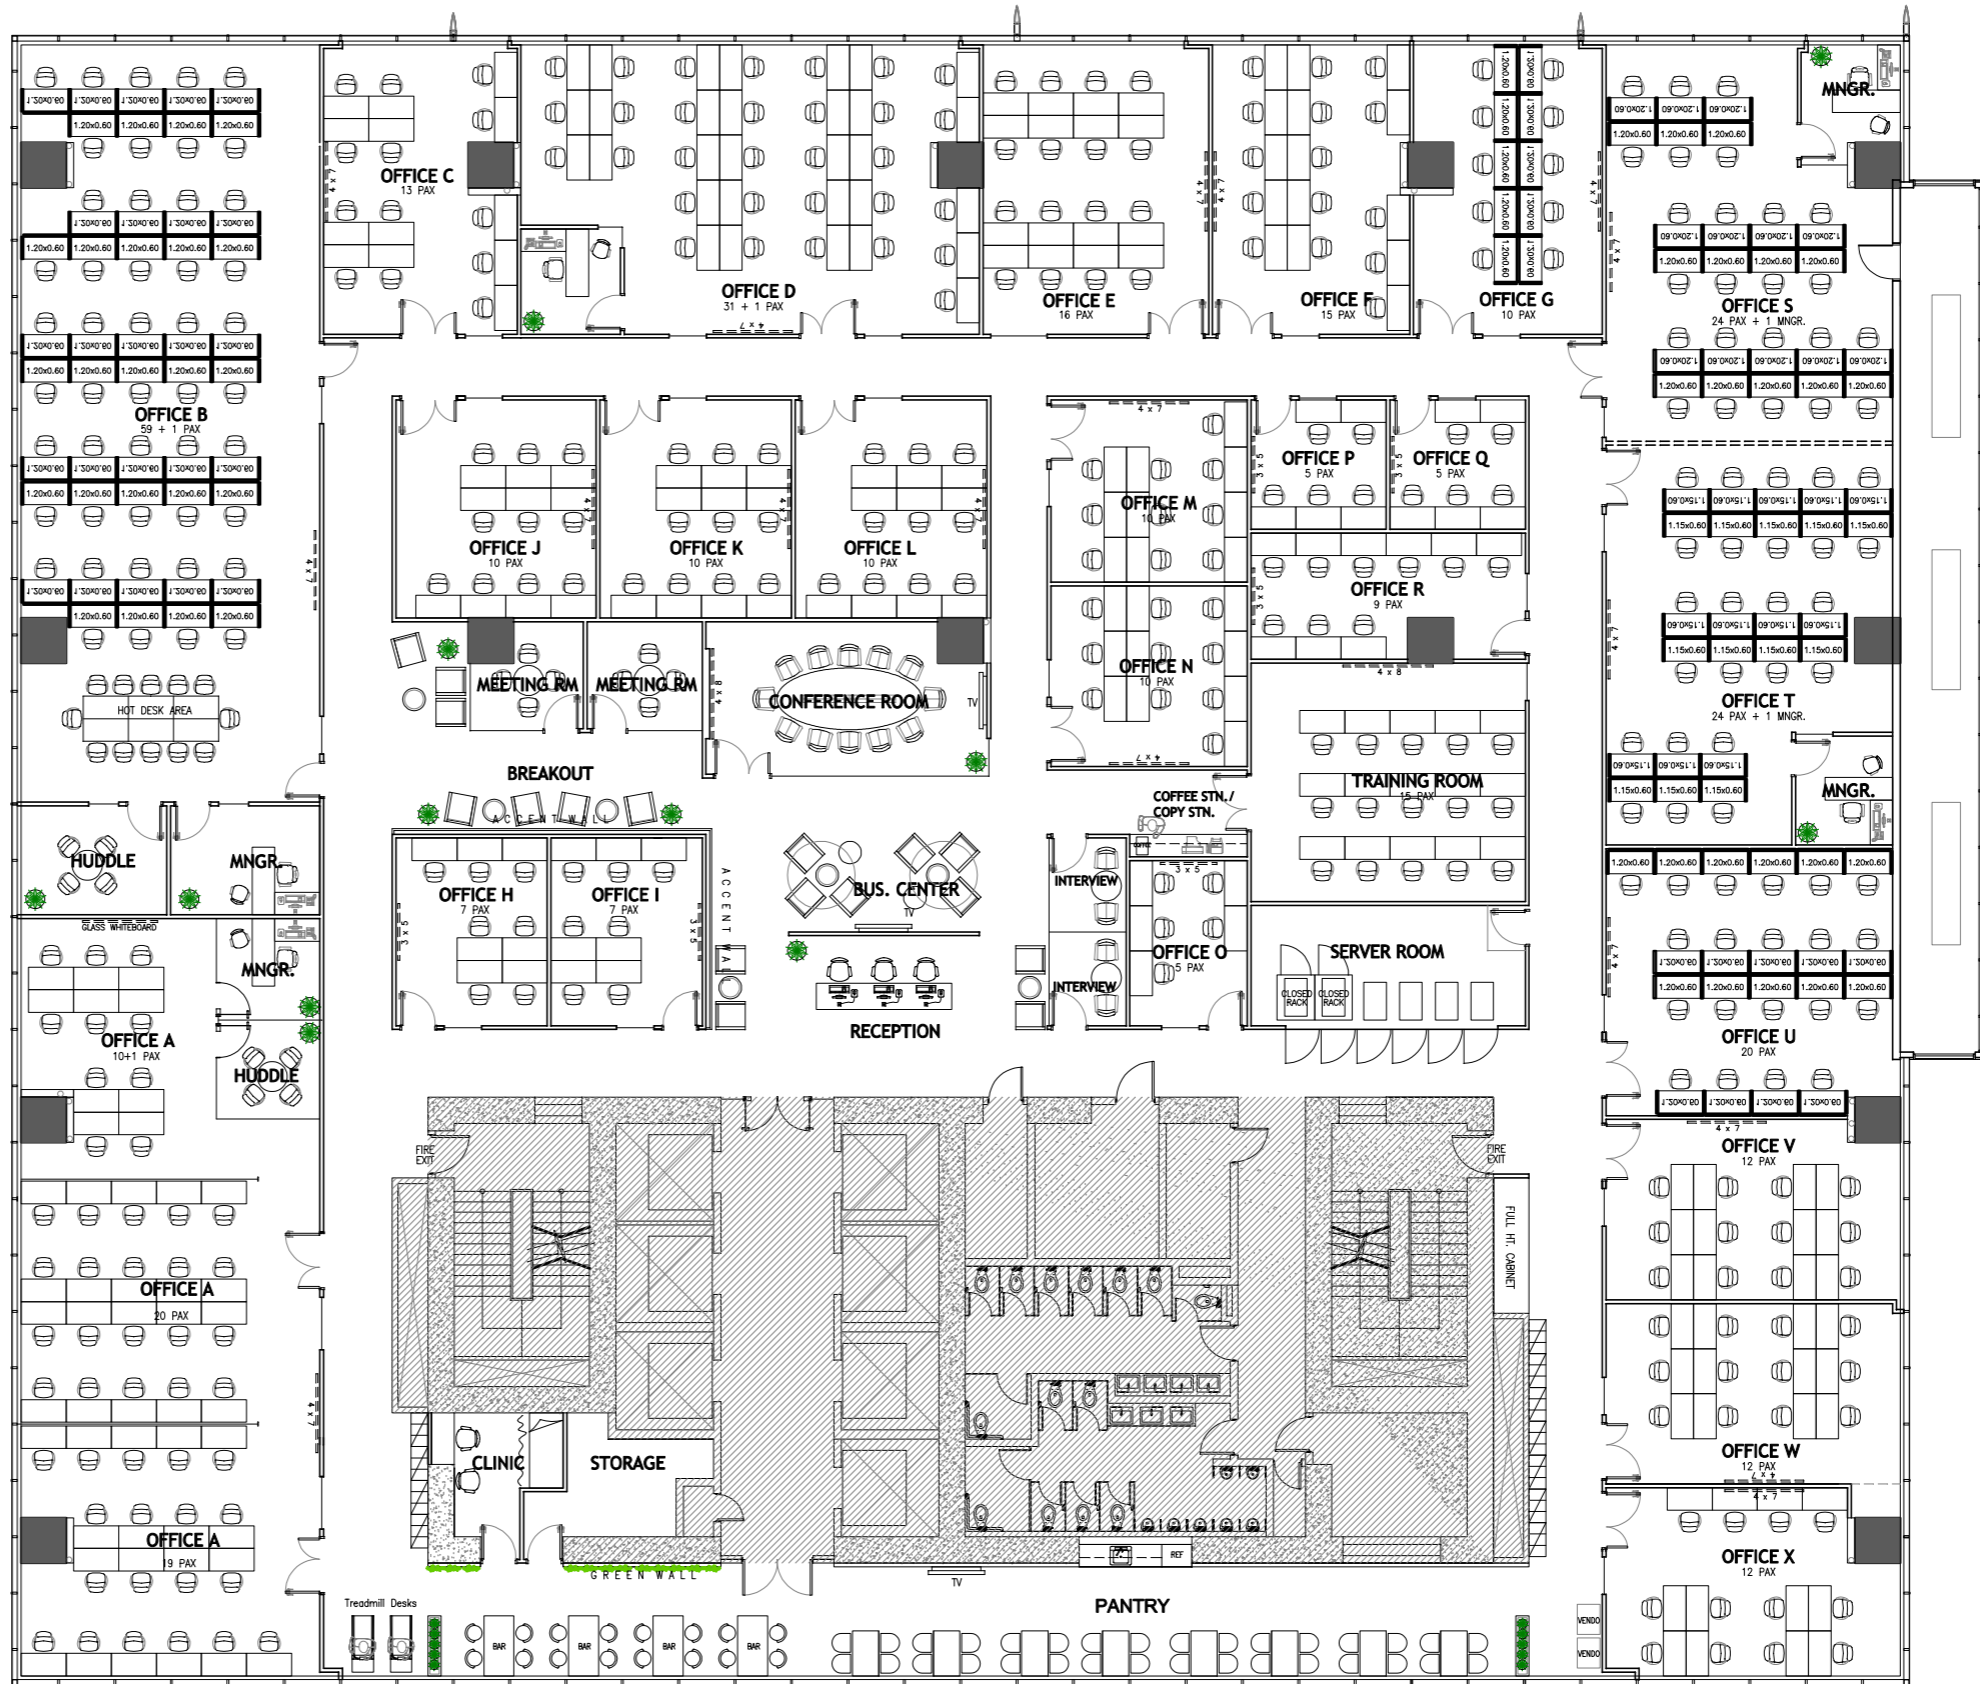

19th Floor  
**PROPOSED LAYOUT**

SCALE 1 : 100 METERS

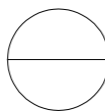

**REPUBLIC ACT 9266** Section 33  
OWNERSHIP OF PLANS, SPECIFICATIONS AND OTHER CONTRACT DOCUMENTS.

DRAWINGS AND SPECIFICATIONS AND OTHER CONTRACT DOCUMENTS DULY SIGNED, STAMPED OR SEALED, AS INSTRUMENTS OF SERVICE, ARE THE INTELLECTUAL PROPERTY AND DOCUMENTS OF THE ARCHITECT, WHETHER THE OBJECT FOR WHICH THEY ARE MADE IS EXECUTED OR NOT. IT SHALL BE UNLAWFUL FOR ANY PERSON TO DUPLICATE OR TO MAKE COPIES OF SAID DOCUMENTS FOR USE IN THE REPEITION OF AND FOR OTHER PROJECTS OR BUILDINGS, WHETHER EXECUTED PARTLY OR IN WHOLE, WITHOUT THE WRITTEN CONSENT OF THE ARCHITECT OR AUTHOR OF THE SAID DOCUMENTS.

ALL ARCHITECTS SHALL INCORPORATE THIS PROVISION IN ALL CONTRACT DOCUMENTS AND OTHER INSTRUMENTS OF SERVICE.

NOTATION

**APEX BGC UPTOWN, INC.**  
**OFFICE FIT-OUT**

19F Uptown Place Tower 2, BGC, Taguig City

SIGNATURE  
OWNER

SHEET NO: TOTAL SHEETS

KMC Uptown 19F\_Sch05Rev08\_20Jul2015a

REF.CODE/ DATE